


TOWN OF NORTH BERWICK ROAD OPENING TRENCH REPAIR

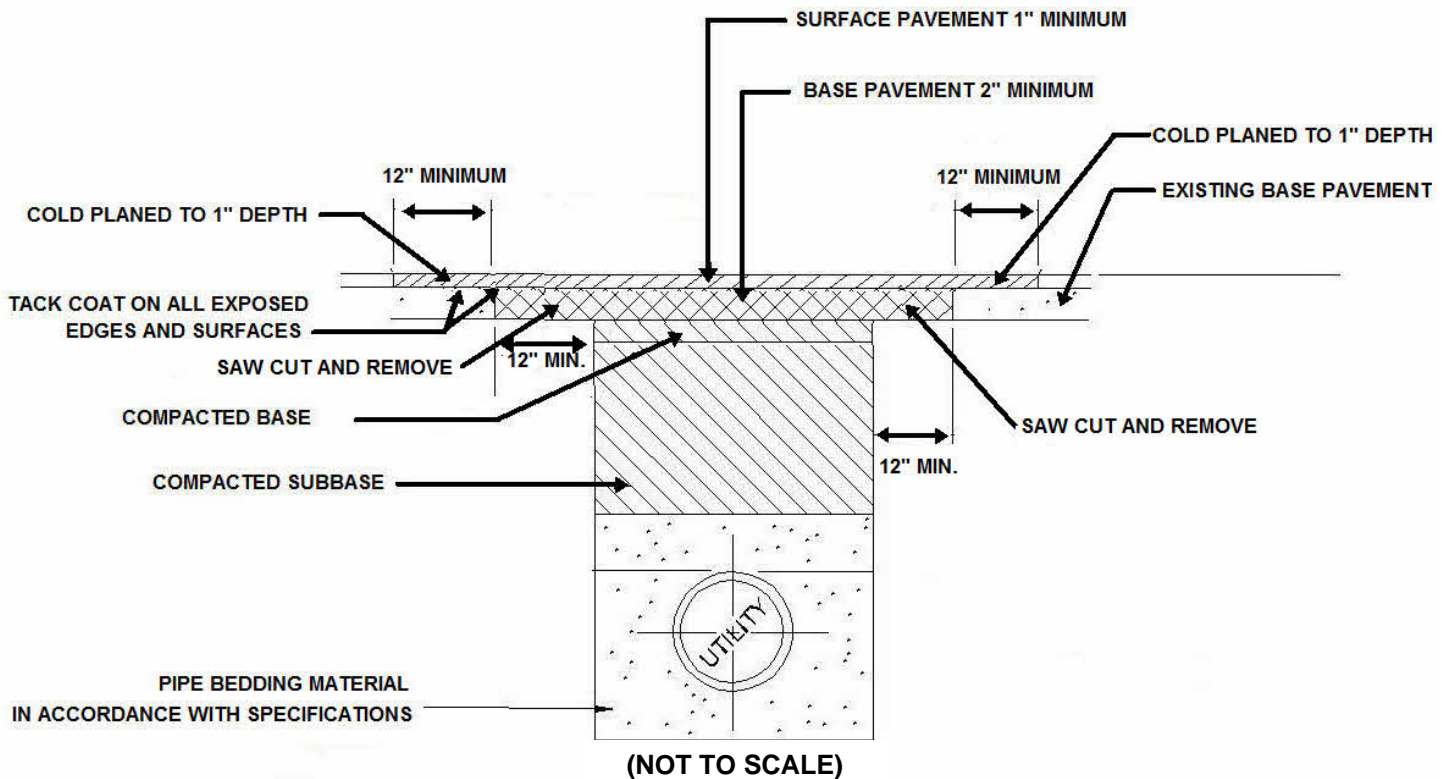

NOTES:

AFTER ROAD OPENING HAS BEEN MADE, 1 FOOT OF PAVEMENT SHALL BE SAW CUT AROUND THE ENTIRE OPENING AND REMOVED. EXISTING PAVEMENT EDGE SHALL BE COLD PLANED TO A DEPTH OF ONE INCH FOR 1 FOOT OF WIDTH AROUND OPENING. GRAVEL BASE SHALL BE INSTALLED AND COMPACTED TO 95% COMPACTION. BASE PAVEMENT SHALL BE INSTALLED BETWEEN THE SAW CUTS AND THEN SURFACE PAVEMENT SHALL BE INSTALLED OVER ENTIRE AREA. ALL EDGES AND SURFACES SHALL BE TACKED PRIOR TO PAVEMENT.

SPECIFICATIONS:

GRAVEL:

AGGREGATE SUBBASE - MDOT TYPE D WITH MAX STONE SIZE 4" - MINIMUM 18"
 CRUSHED AGGREGATE - MDOT TYPE A 3/4 INCH CRUSHED GRAVEL - MINIMUM 3"

PAVEMENT:

BASE/BINDER PAVEMENT -	MDOT 19 MM MIX - MINIMUM 2" DEPTH (SHALL MATCH EXISTING PAVEMENT DEPTHS)
SURFACE PAVEMENT -	MDOT 9.5 MM MIX - MINIMUM 1" DEPTH